


## WORK ZONE CONDITION (SEE CONDITION GUIDANCE)

- A - ALLOWED; VEHICLE #1 REQUIRED, ALL OTHER DEVICES OPTIONAL.
- B - ALLOWED, VEHICLE #1 AND #2 REQUIRED, CONSIDER USE OF SPOTTER, DEVICES AND LOW VOLUME WORK HOURS.
- C - NOT RECOMMENDED CONSIDER MOBILE OR STATIONARY TCP'S.

### NOTES:

1. STOPPING TRAFFIC FOR UP TO 20 MINUTES MAY ALSO BE ALLOWED.  
(CONTACT & COORDINATE WITH REGION TRAFFIC OFFICE)
2. RESTRICTED SIGHT DISTANCE REQUIRES ADDITIONAL ADVANCE WARNING DEVICES OR SIGNS, SEE TCD 14 FOR SIGHT DISTANCE CHART.
3. REFER TO TAPER AND BUFFER SPACE DETAILS SHOWN ON APPENDIX 3-3 FOR ADDITIONAL INFORMATION.

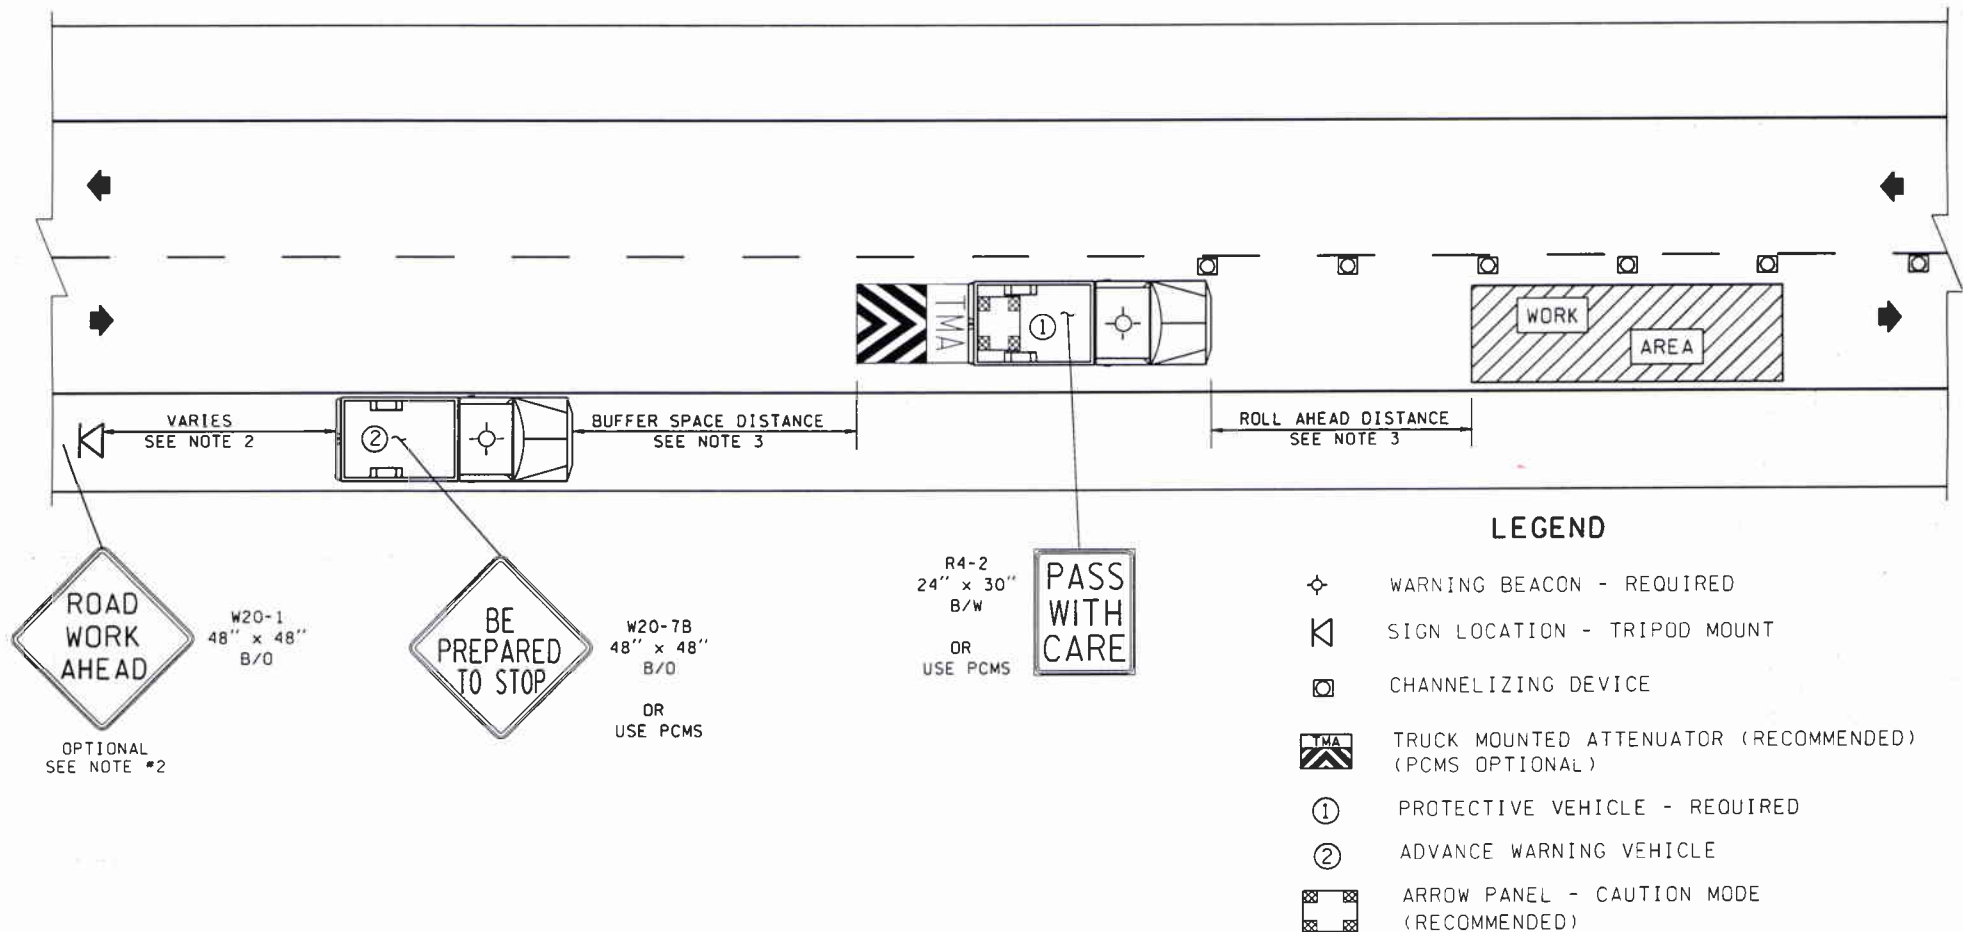

TYPICAL SHORT DURATION LANE CLOSURE  
2 LANE OPERATION  
TCP 14